

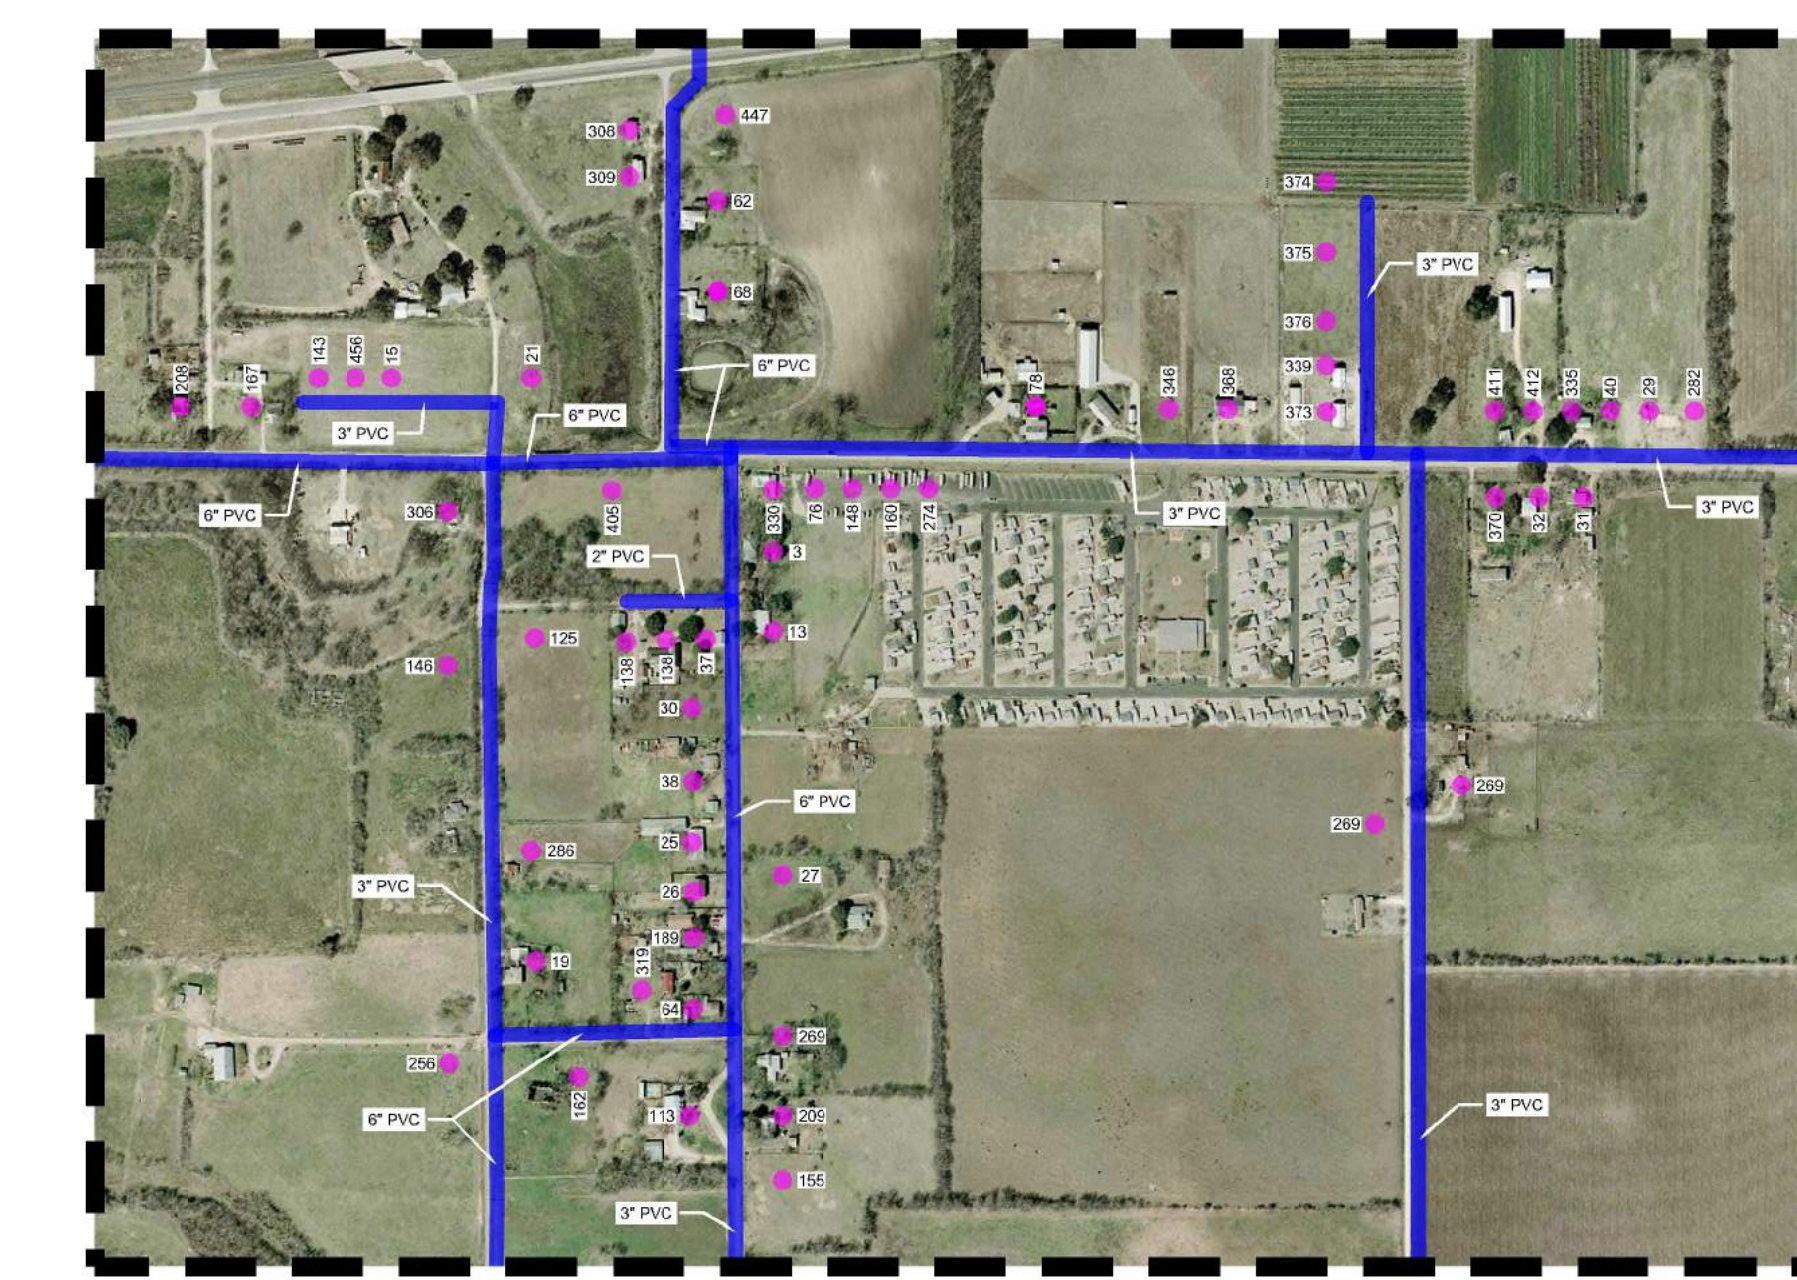



FOR EXHIBIT PURPOSES ONLY

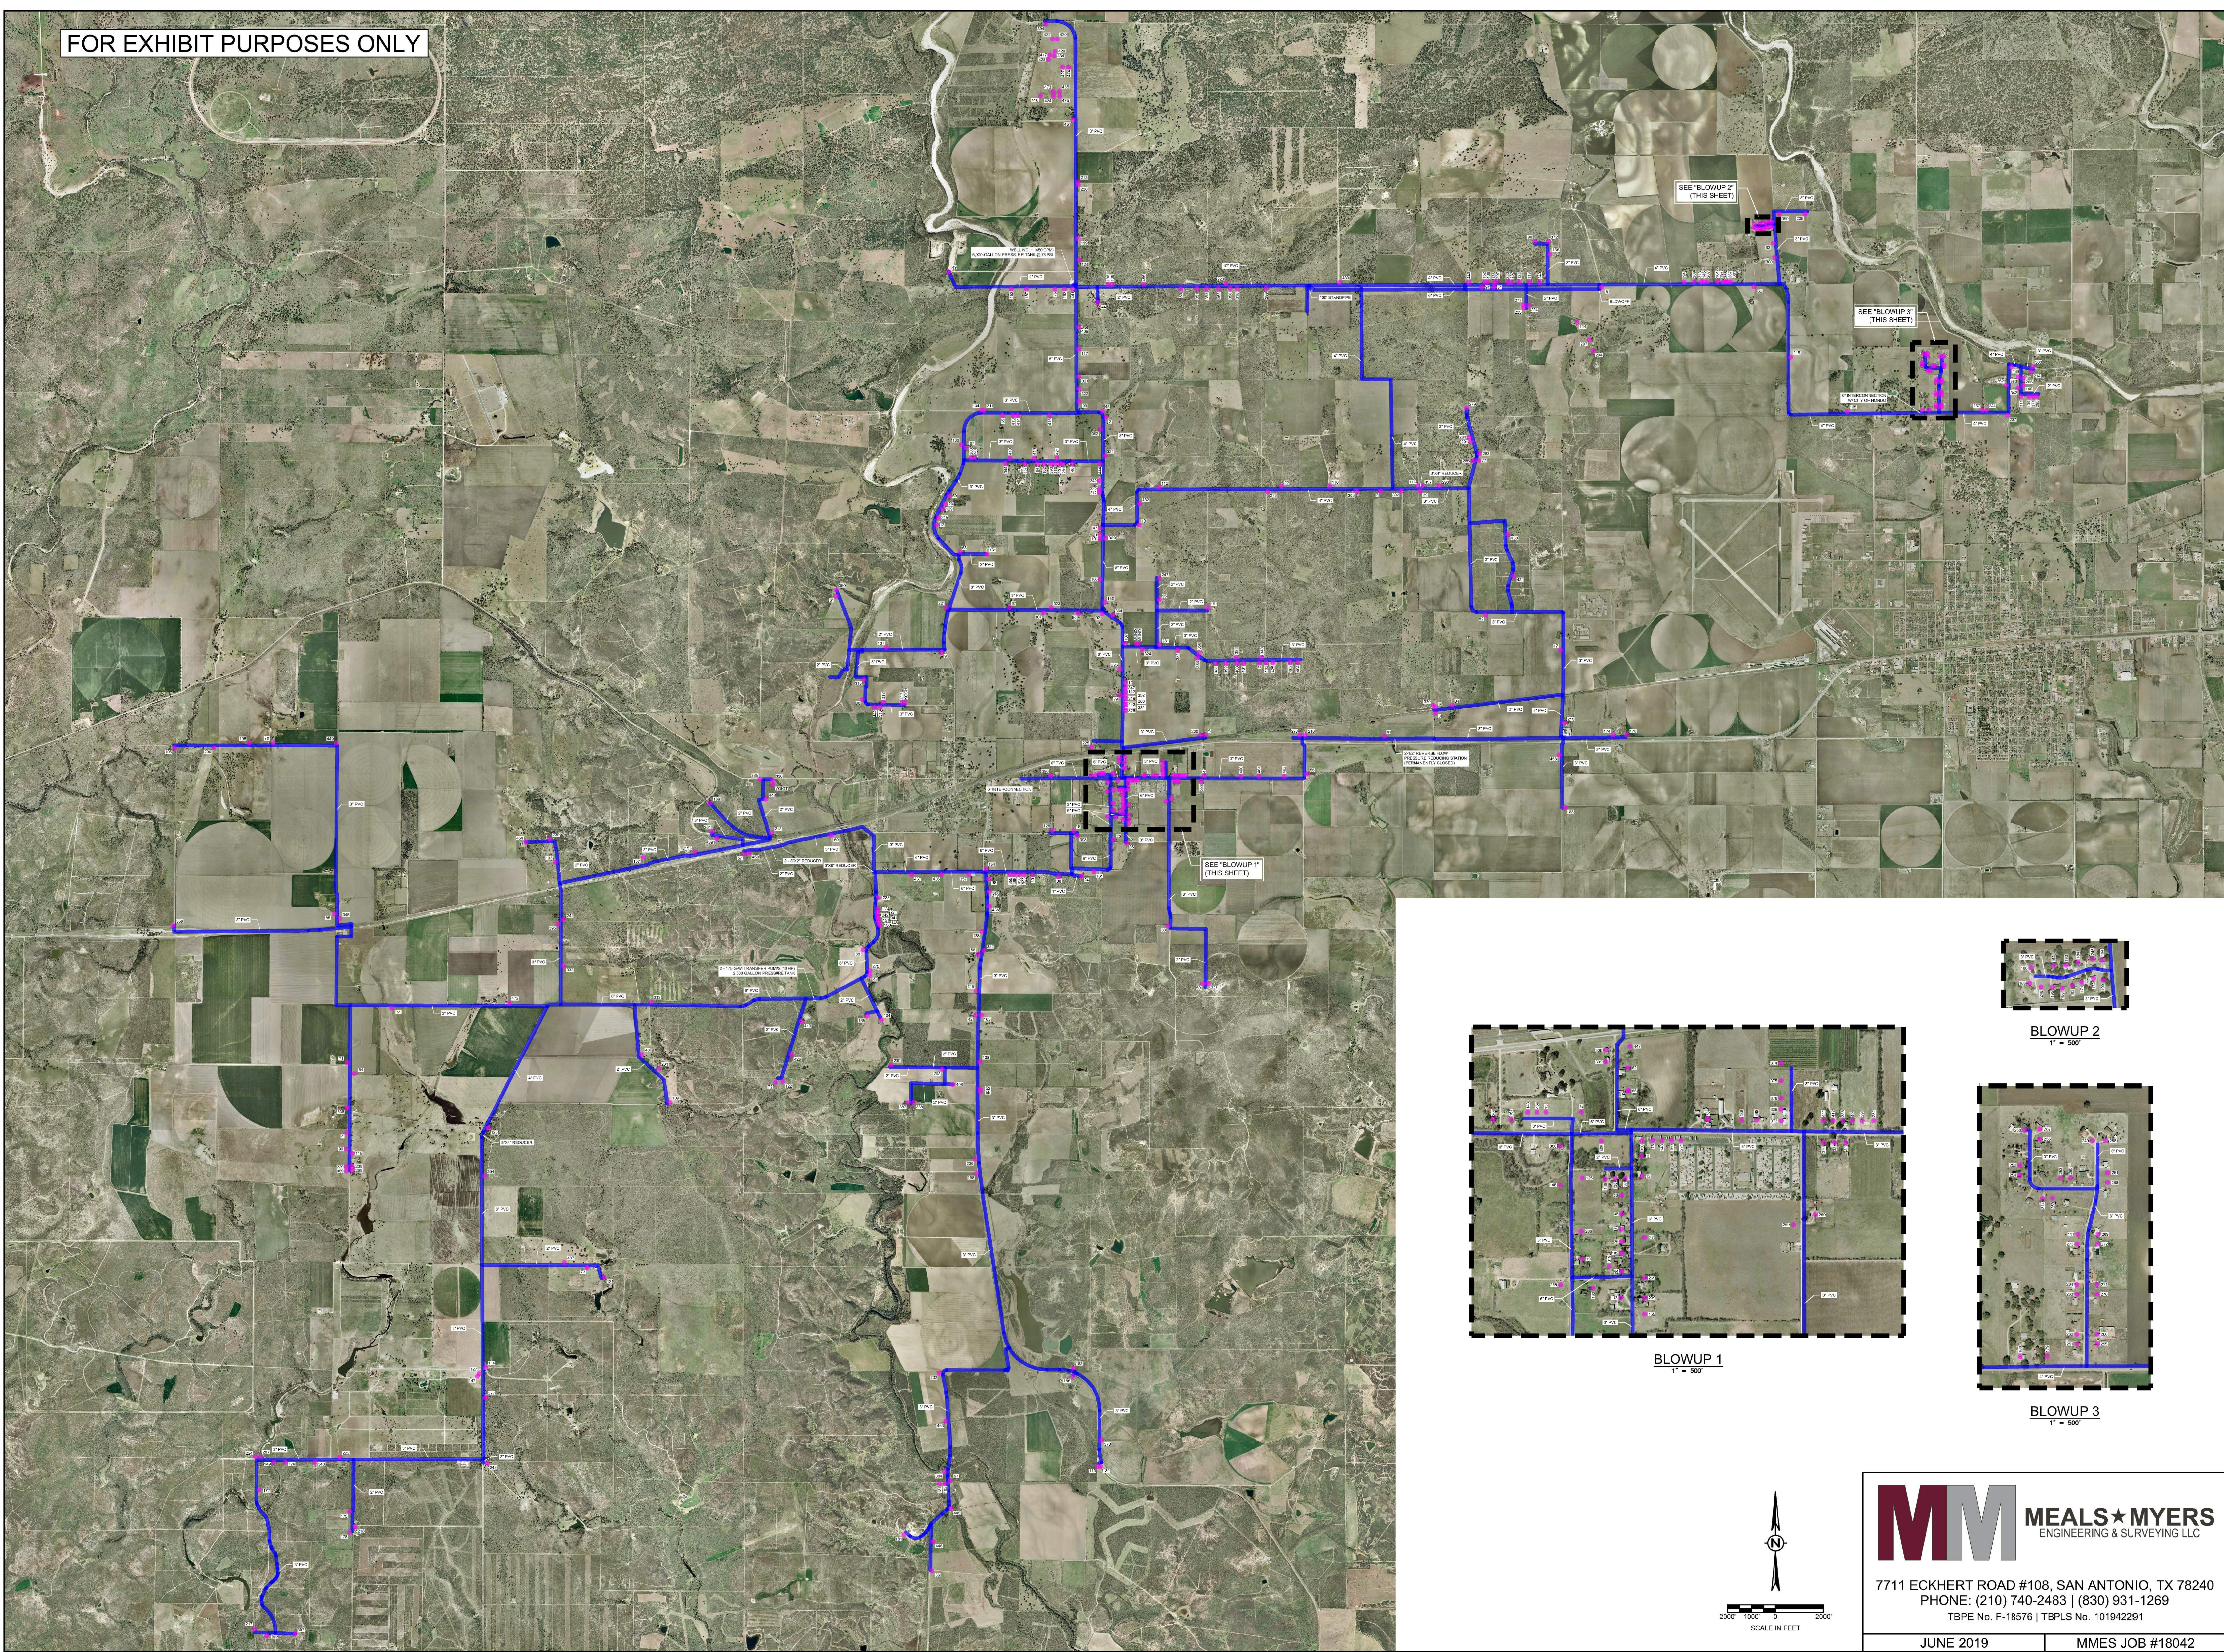

BLOWUP 1  
1" = 500'

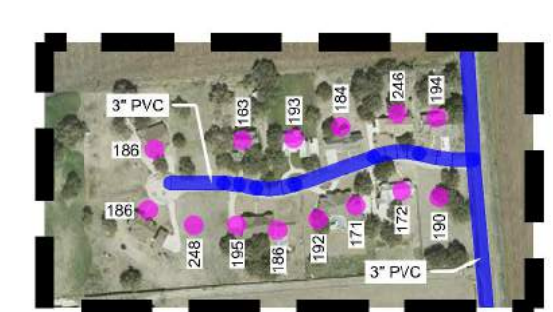

BLOWUP 2  
1" = 500'

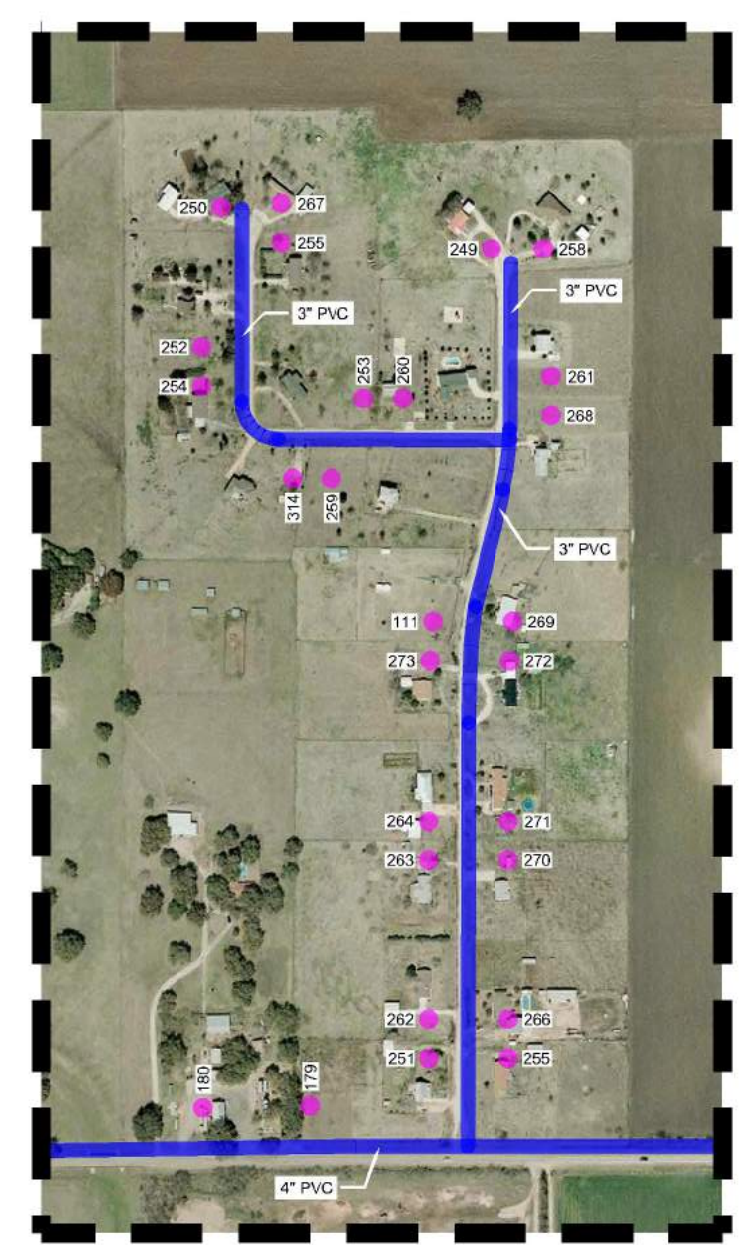

BLOWUP 3  
1" = 500'

**MM MEALS★MYERS**  
ENGINEERING & SURVEYING LLC

7711 ECKHERT ROAD #108, SAN ANTONIO, TX 78240  
PHONE: (210) 740-2483 | (830) 931-1269  
TBPE No. F-18576 | TBPLS No. 101942291

JUNE 2019 | MMES JOB #18042